
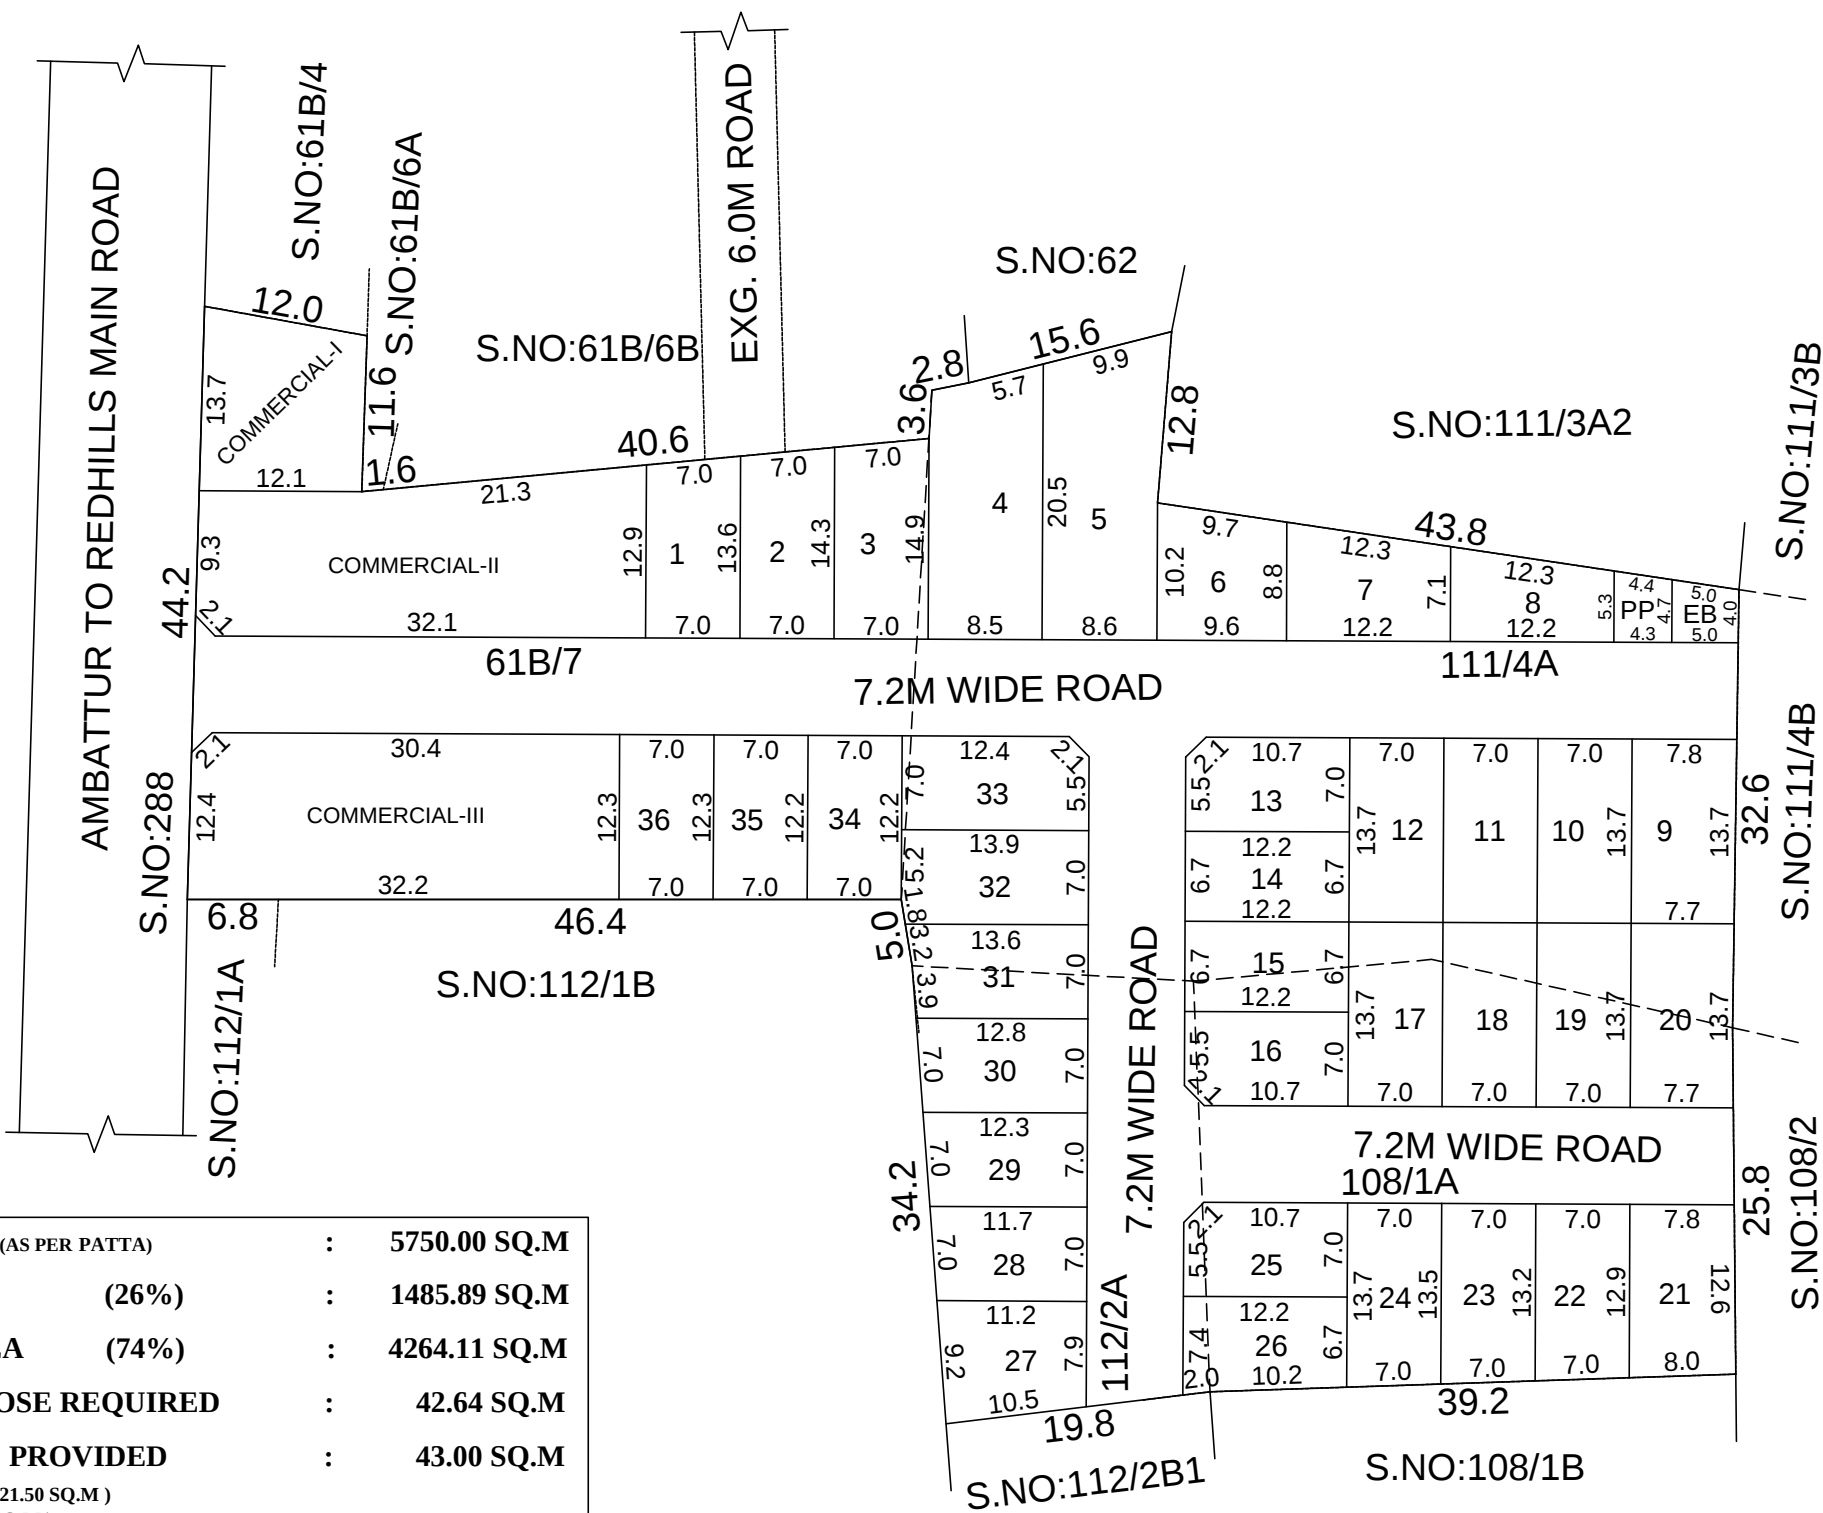


PLAN SHOWING PROPOSED LAYOUT OF HOUSE SITES IN S.NO'S. 61B/7, 108/1A, 111/4A, 112/2A IN SOORAPATTU VILLAGE, MADHAVARAM TALUK, CHENNAI DISTRICT. (SCALE =1:800)

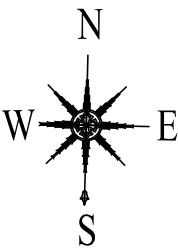

SITE EXTENT	(AS PER PATTA)	:	5750.00 SQ.M
ROAD AREA	(26%)	:	1485.89 SQ.M
PLOTTABLE AREA	(74%)	:	4264.11 SQ.M
1% PUBLIC PURPOSE REQUIRED		:	42.64 SQ.M
PUBLIC PURPOSE PROVIDED		:	43.00 SQ.M
(PUBLIC PURPOSE AREA - 21.50 SQ.M) (TANGEDCO AREA - 21.50 SQ.M)			
TOTAL NO.OF.PLOTS		:	36 Nos.
COMMERCIAL		:	03 Nos.